


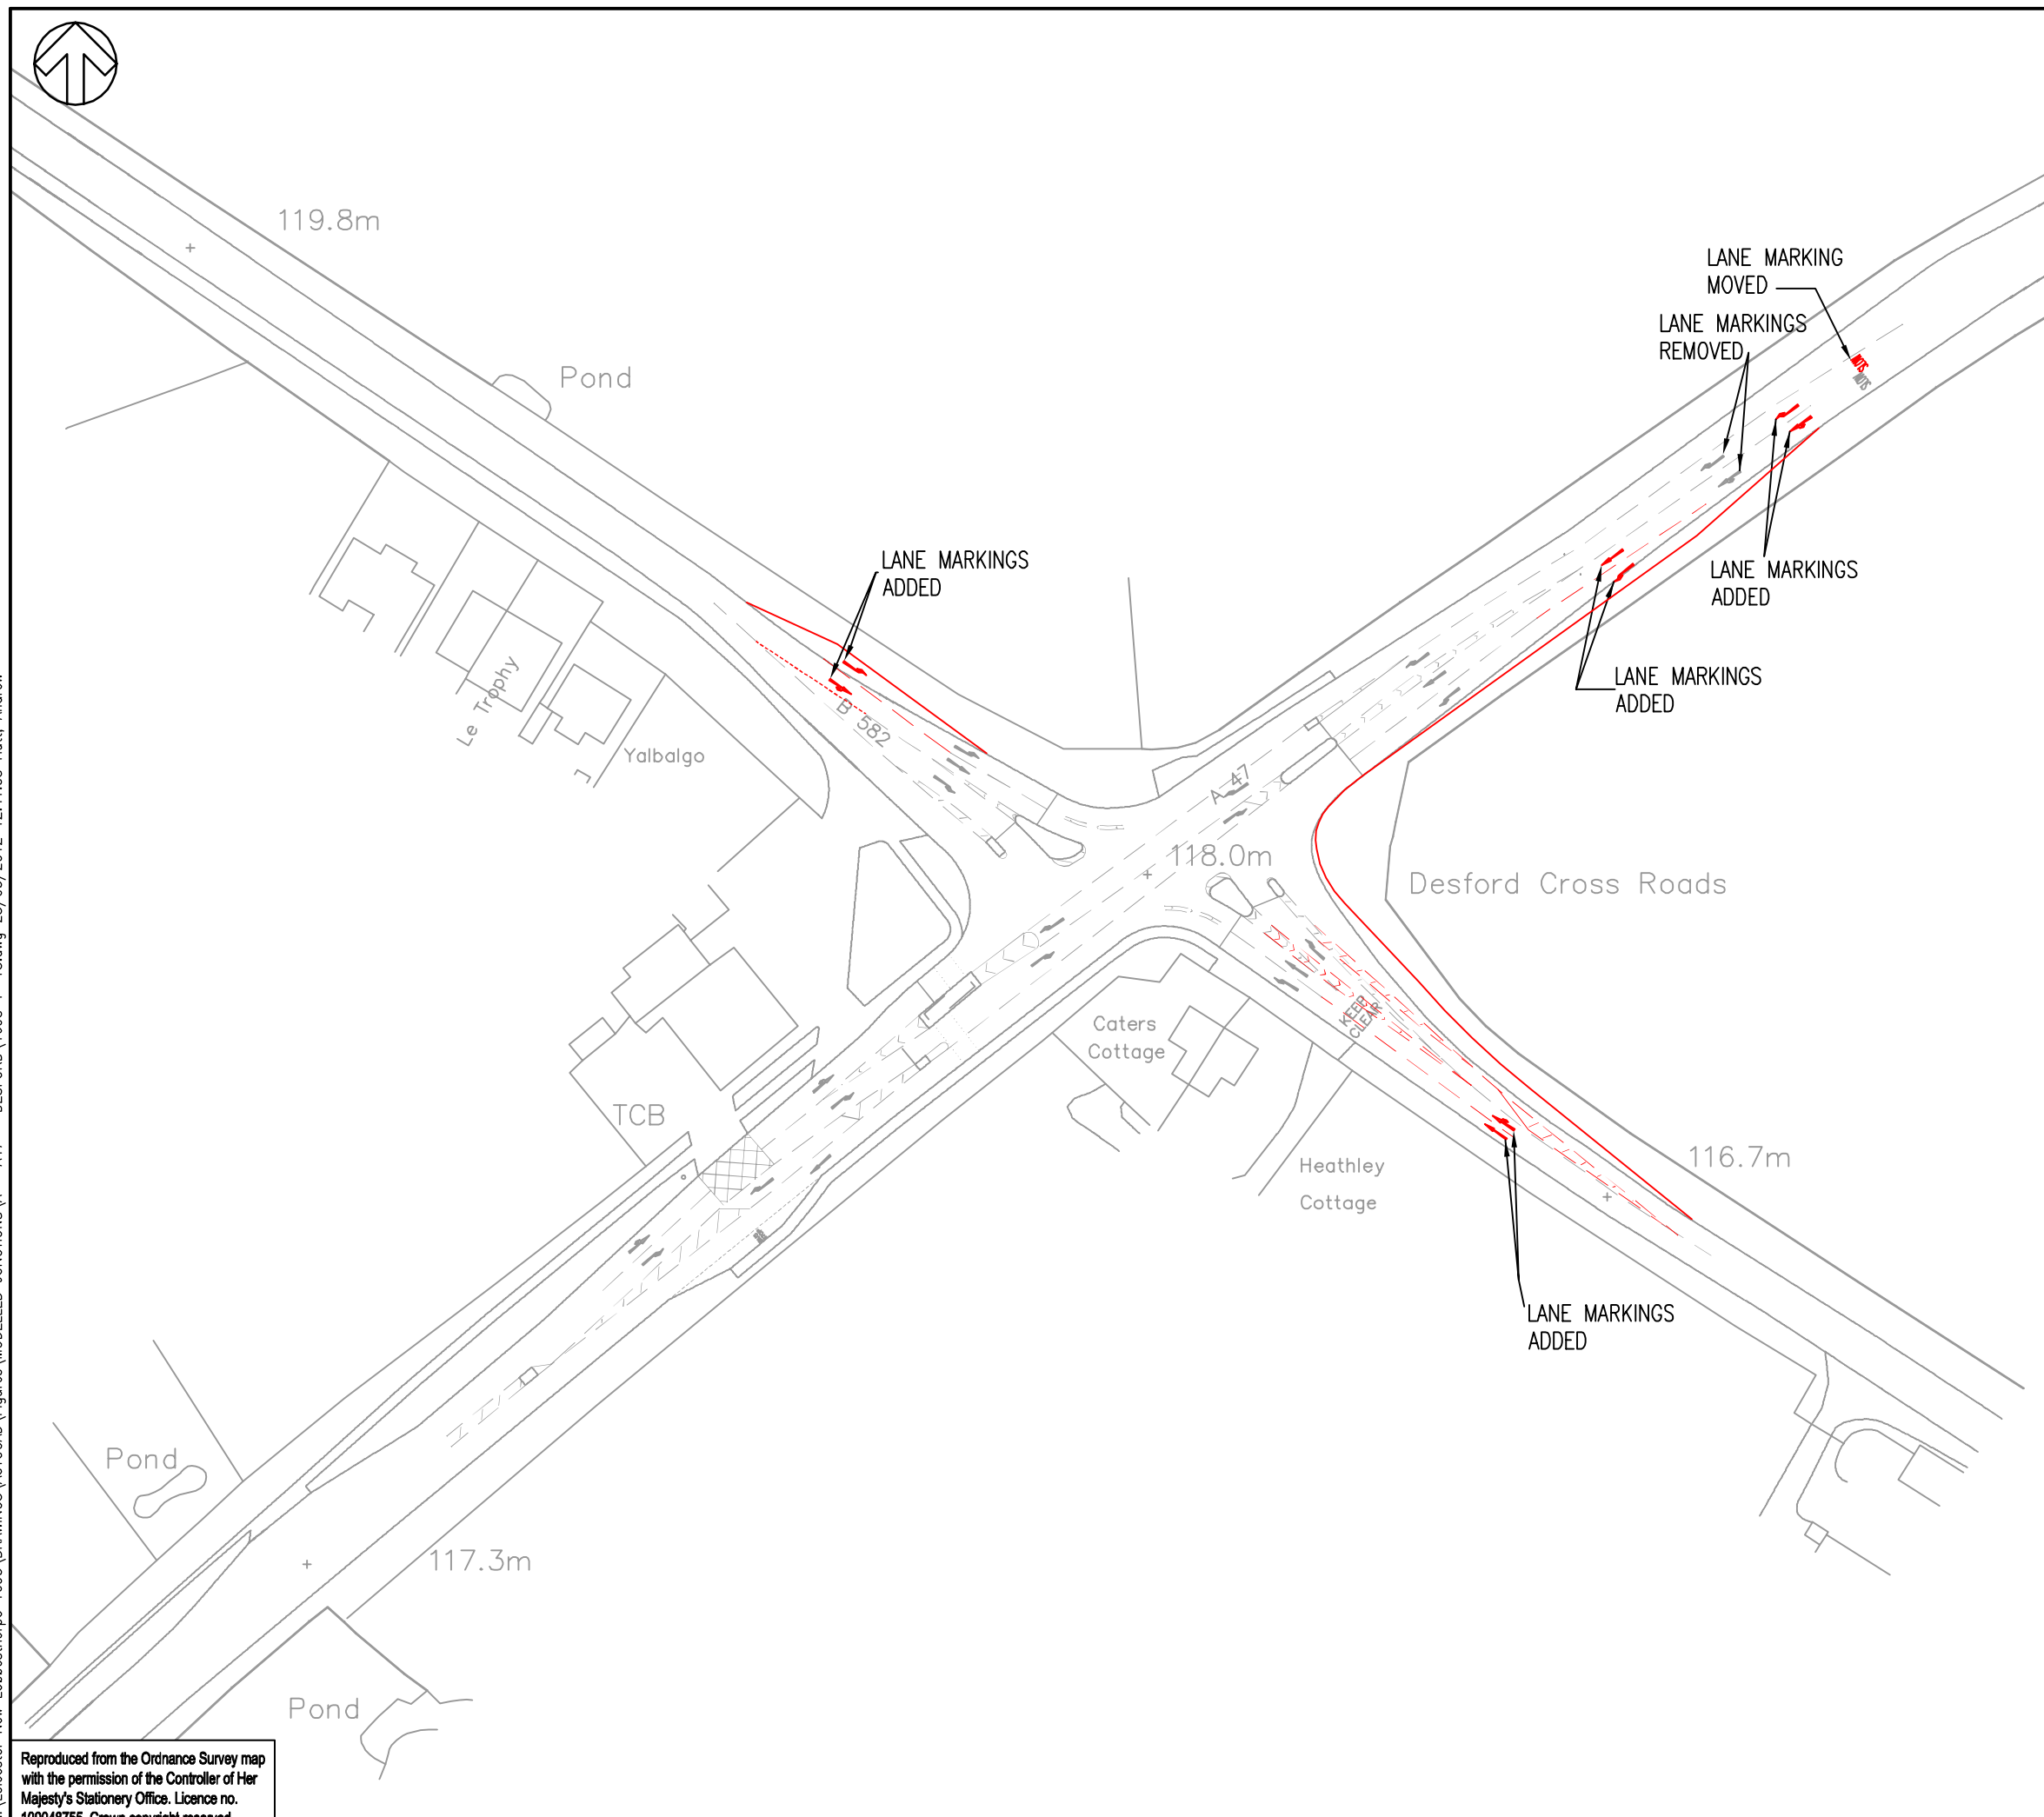

DO NOT SCALE



REV	DATE	BY	DESCRIPTION	CHK	APD
A	14/03/2012	PP	FIRST ISSUE	DG	DG

DRAWING STATUS: **FOR INFORMATION ONLY**



Unit 9, The Chase, John Tate Road
 Foxholes Business Park, Hertford SG13 7NN
 Tel: +44 (0)1992 526000 Fax: +44 (0)1992 526001
<http://www.wspgroup.com>

CLIENT: **HLM, BARRATT HOMES & DAVIDSON DEVELOPMENTS**

ARCHITECT: **FPCR**

PROJECT: **NEW LUBBESTHORPE LEICESTER**

TITLE: **A47 DESFORD CROSSROADS PROPOSED JUNCTION LAYOUT**

SCALE @ A3: 1:1000	CHECKED: DG	APPROVED: DG
CAD FILE: 1693-P-18	DESIGN-DRAWN: PP	DATE: March 2012
PROJECT No: 11501693	DRAWING No: 1693/P/18	REV: A

© WSP Group plc

N:\Leicester New Lobbesthorpe 1693\DRAWINGS\AUTOCAD\Figures\MODELLED_JUNCTIONS\A - A47 - DESFORD\1693-P-18.dwg 23/03/2012 12:41:03 Hutt, Andrew

Reproduced from the Ordnance Survey map with the permission of the Controller of Her Majesty's Stationery Office. Licence no. 100048755. Crown copyright reserved.