
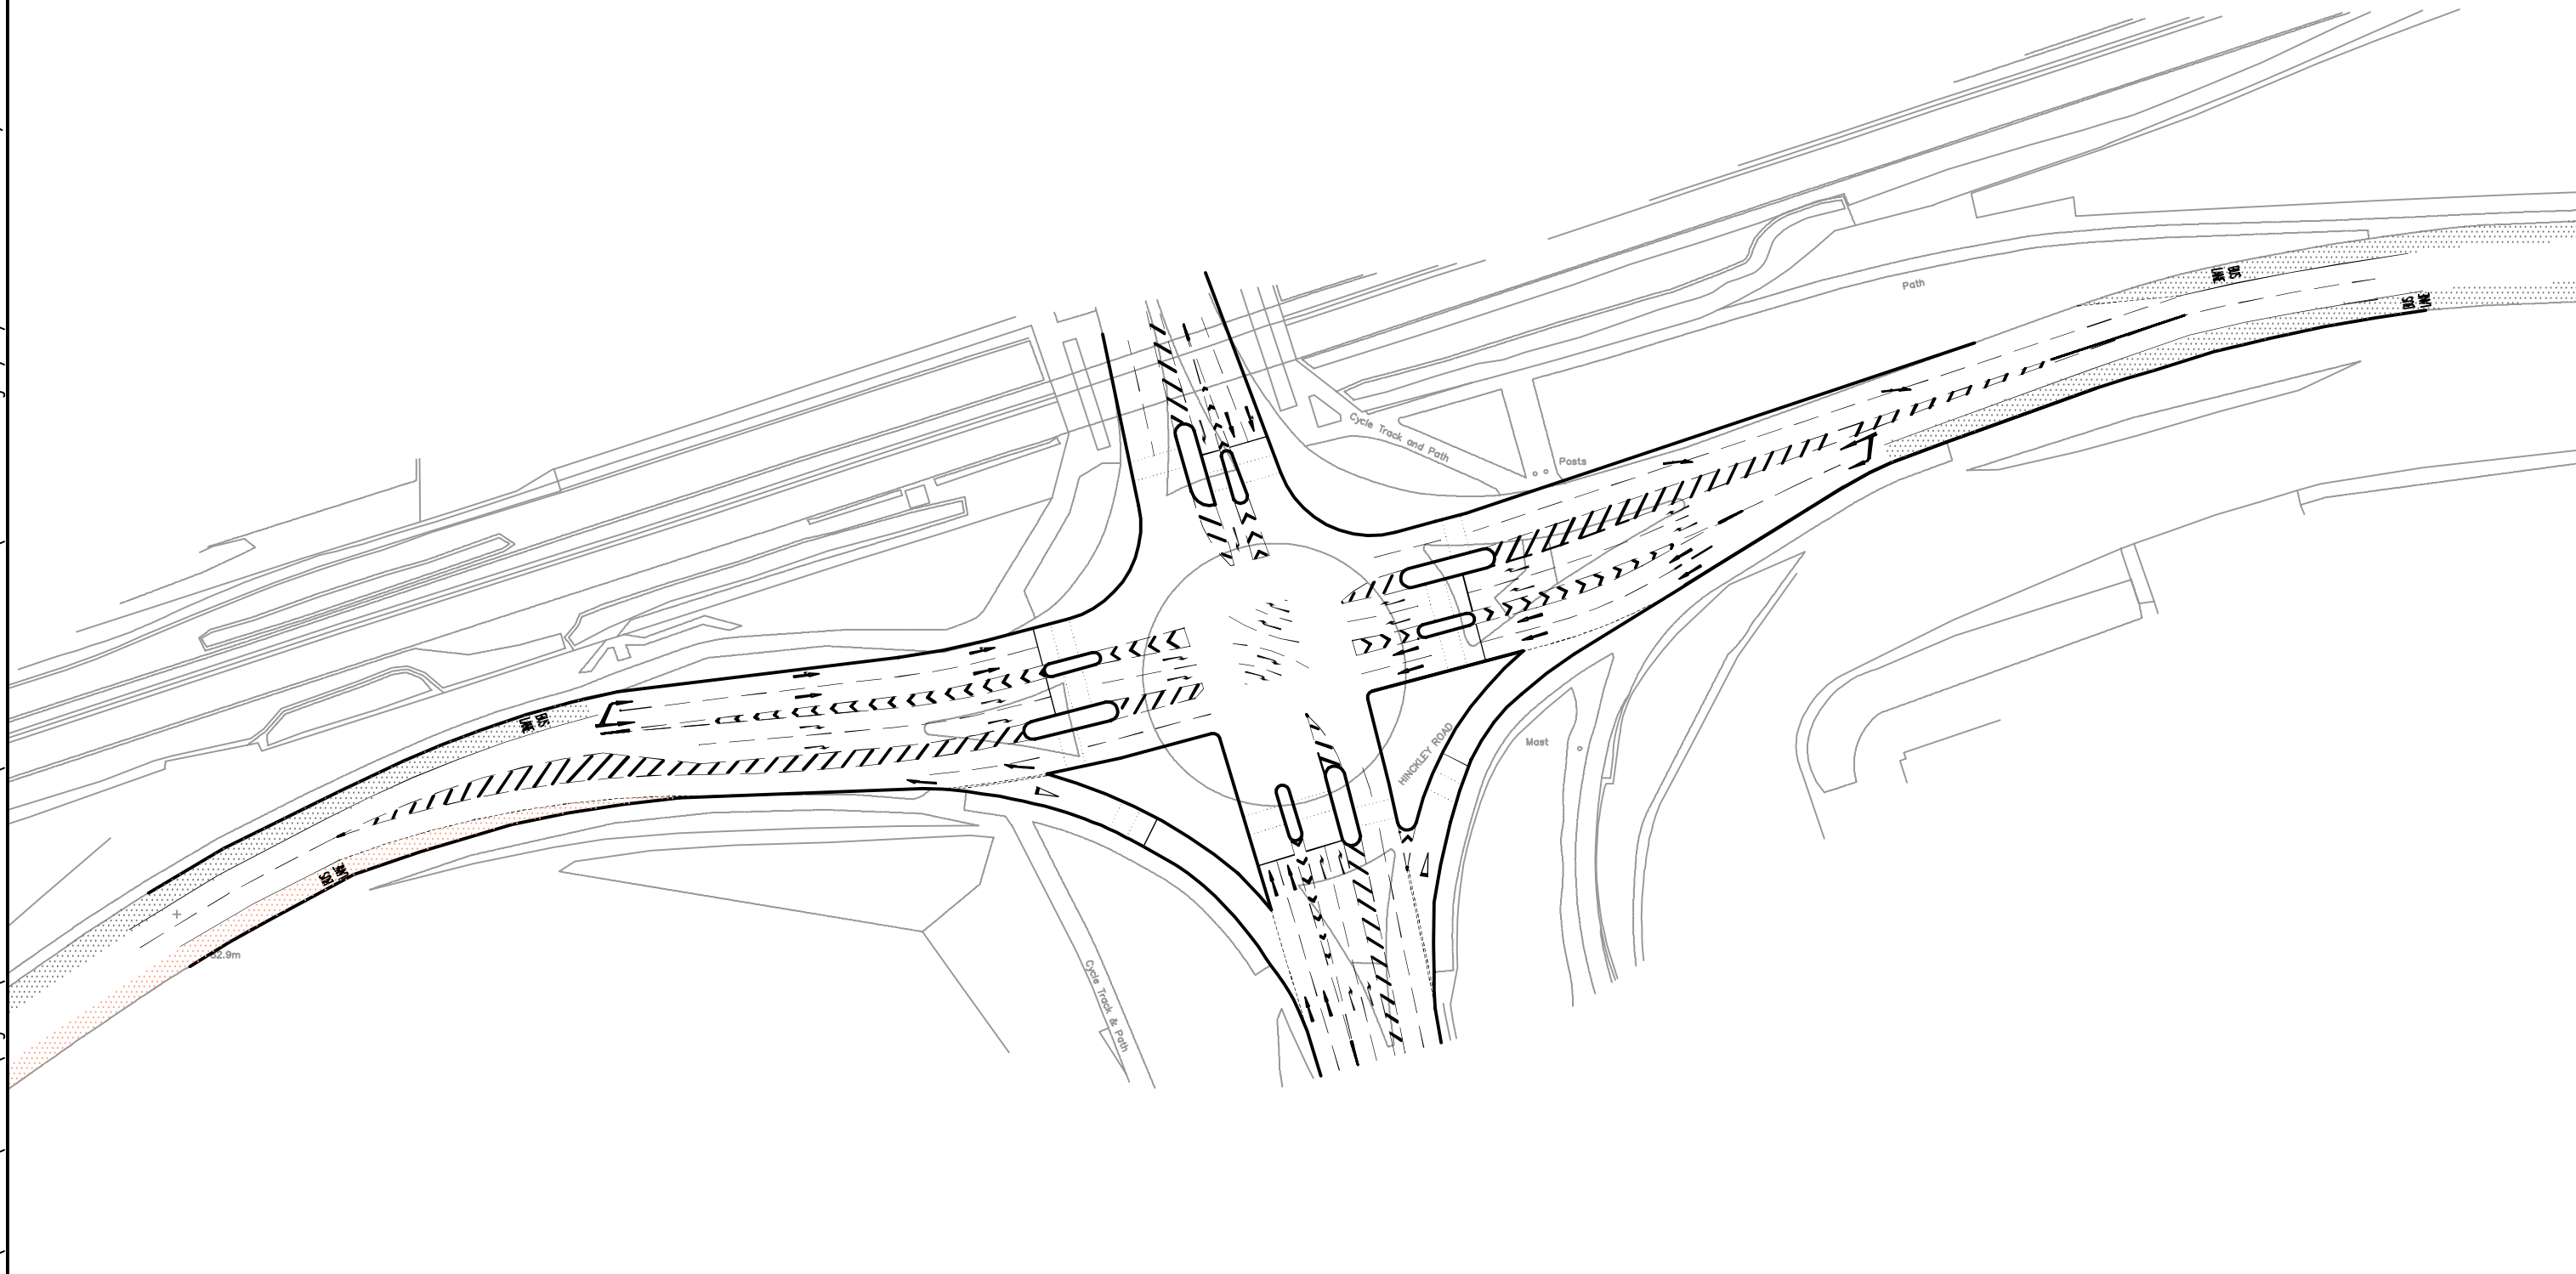


DO NOT SCALE

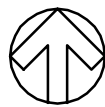

Reproduced from the Ordnance Survey map with the permission of the Controller of Her Majesty's Stationery Office. Licence no. 100048755. Crown copyright reserved.

REV	DATE	BY	DESCRIPTION	CHK	APD
A	27.03.12	JEY	Initial Issue	AH	BP

DRAWING STATUS: FOR INFORMATION ONLY



Unit 9, The Chase, John Tate Road  
 Foxholes Business Park, Hertford SG13 7NN  
 Tel: +44 (0)1992 526000 Fax: +44 (0)1992 526001  
<http://www.wspgroup.com>

CLIENT:  
 HLM, BARRATT HOMES & DAVIDSON DEV.

ARCHITECT:  
 FPCR

PROJECT:  
 NEW LUBBESTHORPE  
 LEICESTER

TITLE:  
 A47 / A563 JUNCTION  
 PROPOSED TRAFFIC SIGNAL  
 CONTROLLED CROSSROADS

SCALE @ A3: 1 : 1000	CHECKED: DG	APPROVED: BP
CAD FILE: 1693-P-22.dwg	DESIGN-DRAWN: DG	DATE: 26.03.12
PROJECT No: 11501693	DRAWING No: 1693/P/22	REV: A

© WSP Group plc

N:\Leicester New Lobbesthorpe 1693\DRAWINGS\AUTOCAD\Figures\MODELLED JUNCTIONS\G - A47 - A563 RBT\1693-P-22.dwg 3/26/2012 1:27 PM Hutt, Andrew