


DO NOT SCALE

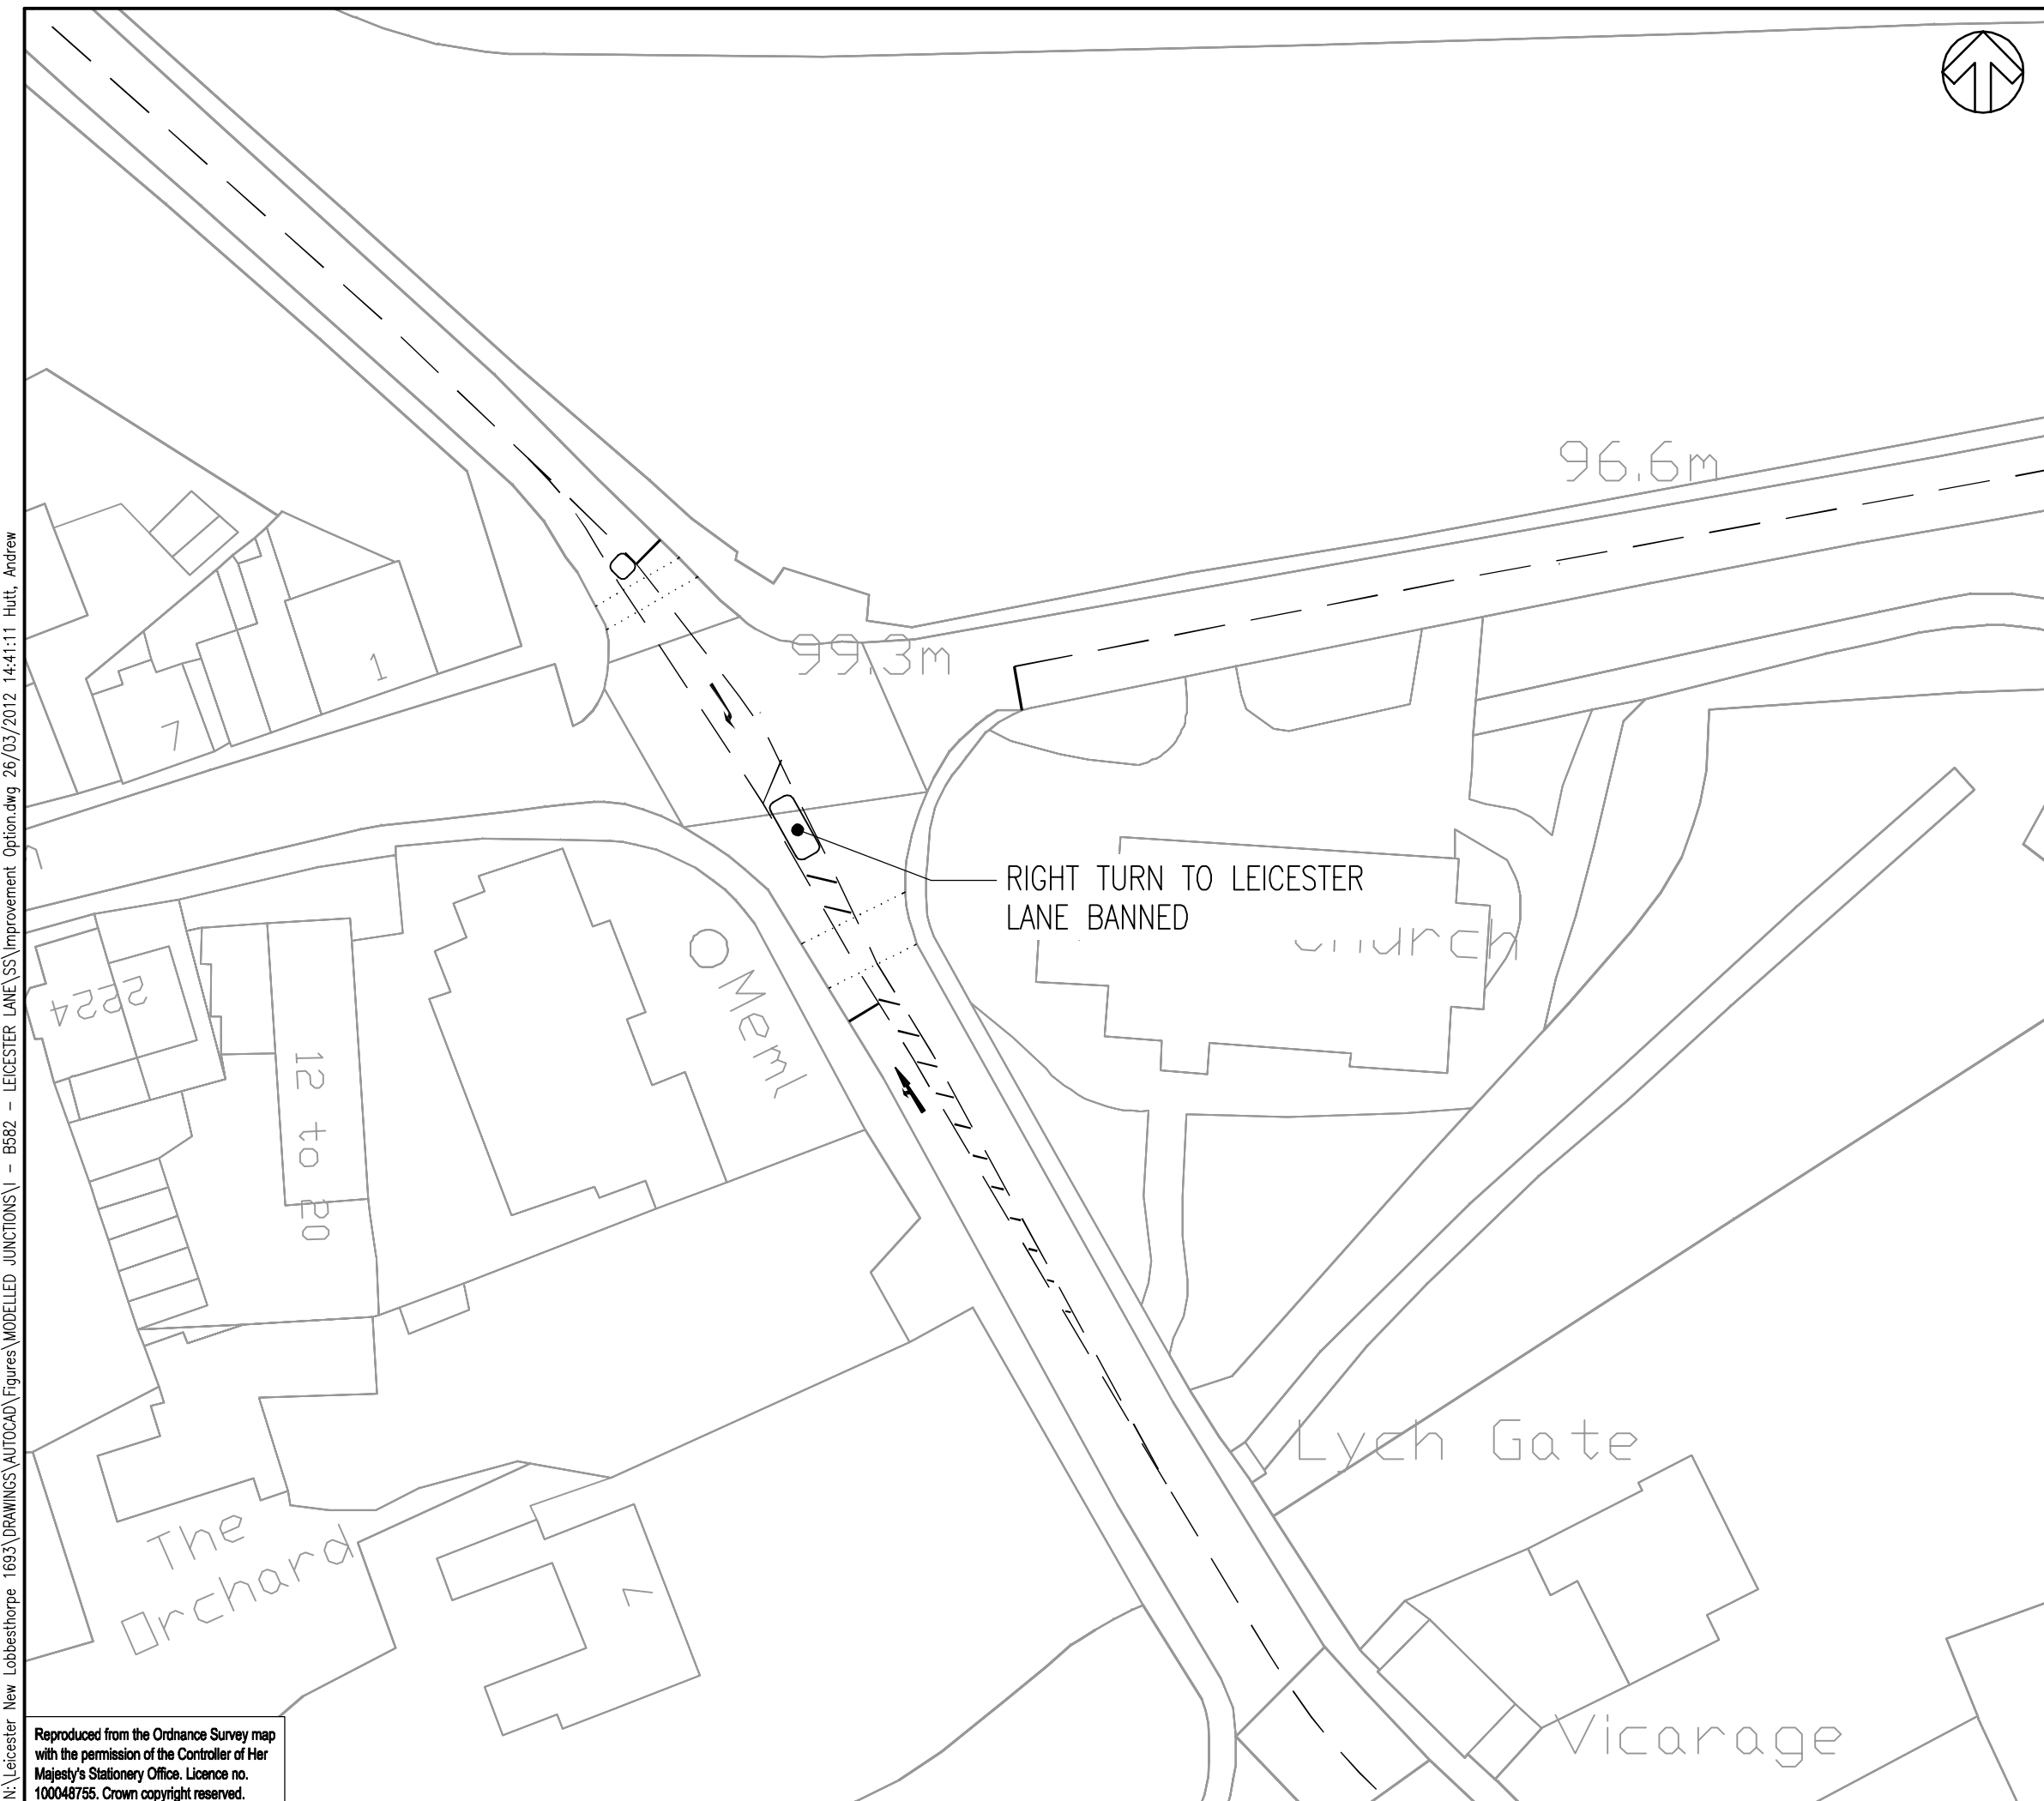

REV	DATE	BY	DESCRIPTION	CHK	APD
A	26/03/2012	DMG	FIRST ISSUE	AAH	BP

DRAWING STATUS: FOR INFORMATION ONLY



Unit 9, The Chase, John Tate Road
Foxholes Business Park, Hertford SG13 7NN
Tel: +44 (0)1992 526000 Fax: +44 (0)1992 526001
<http://www.wspgroup.com>

CLIENT: HLM, BARRATT HOMES & DAVIDSON DEVELOPMENTS

ARCHITECT: FPCR

PROJECT: LEICESTER, NEW LUBBESTHORPE

TITLE: ENDERY CROSSROADS
POTENTIAL BANNED RIGHT TURN OPTION

SCALE @ A3:	CHECKED:	APPROVED:
1:500	AAH	BP
CAD FILE:	DESIGN-DRAWN:	DATE:
IMPROVEMENT OPTION	DMG	March 2012
PROJECT No:	DRAWING No:	REV:
11501693	1693/P/24	A

© WSP Group plc

N:\Leicester New Lobbesthorpe\1693\DRAWINGS\AUTOCAD\Figures\MODELLED_JUNCTIONS\ - B582 - LEICESTER LANE\SS\Improvement Option.dwg 26/03/2012 14:41:11 Hutt, Andrew

Reproduced from the Ordnance Survey map with the permission of the Controller of Her Majesty's Stationery Office. Licence no. 100048755. Crown copyright reserved.