






Detail 1
Scale 1:500

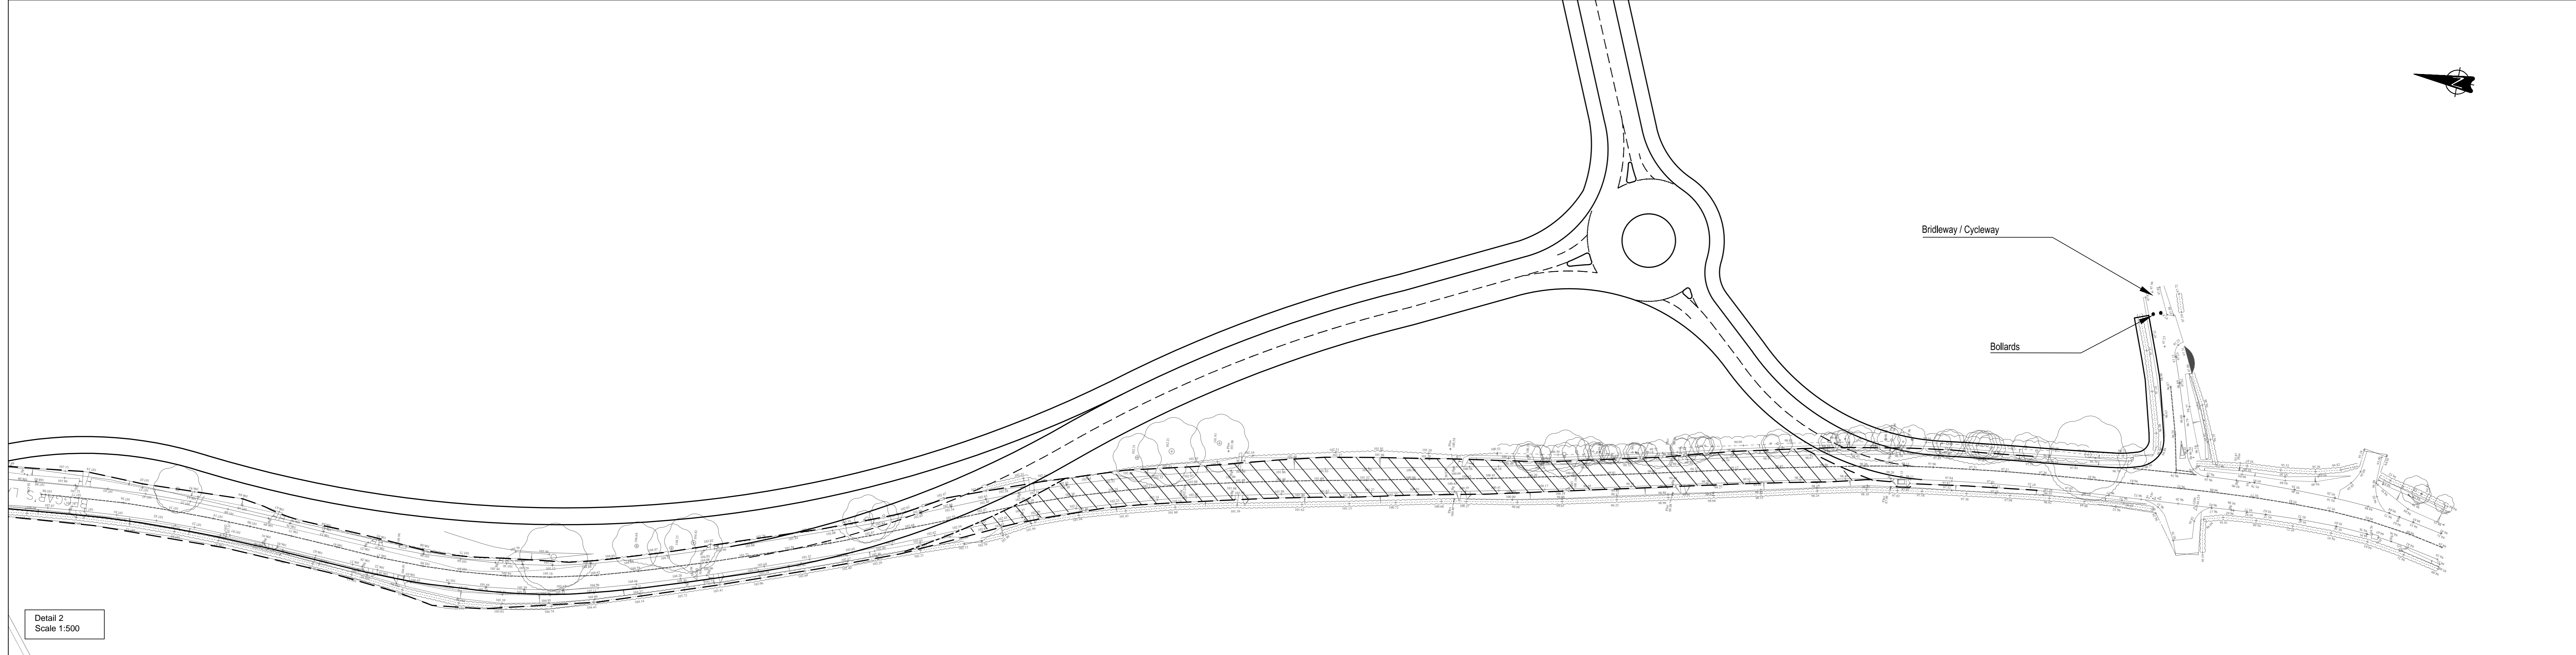

Detail 2
Scale 1:500

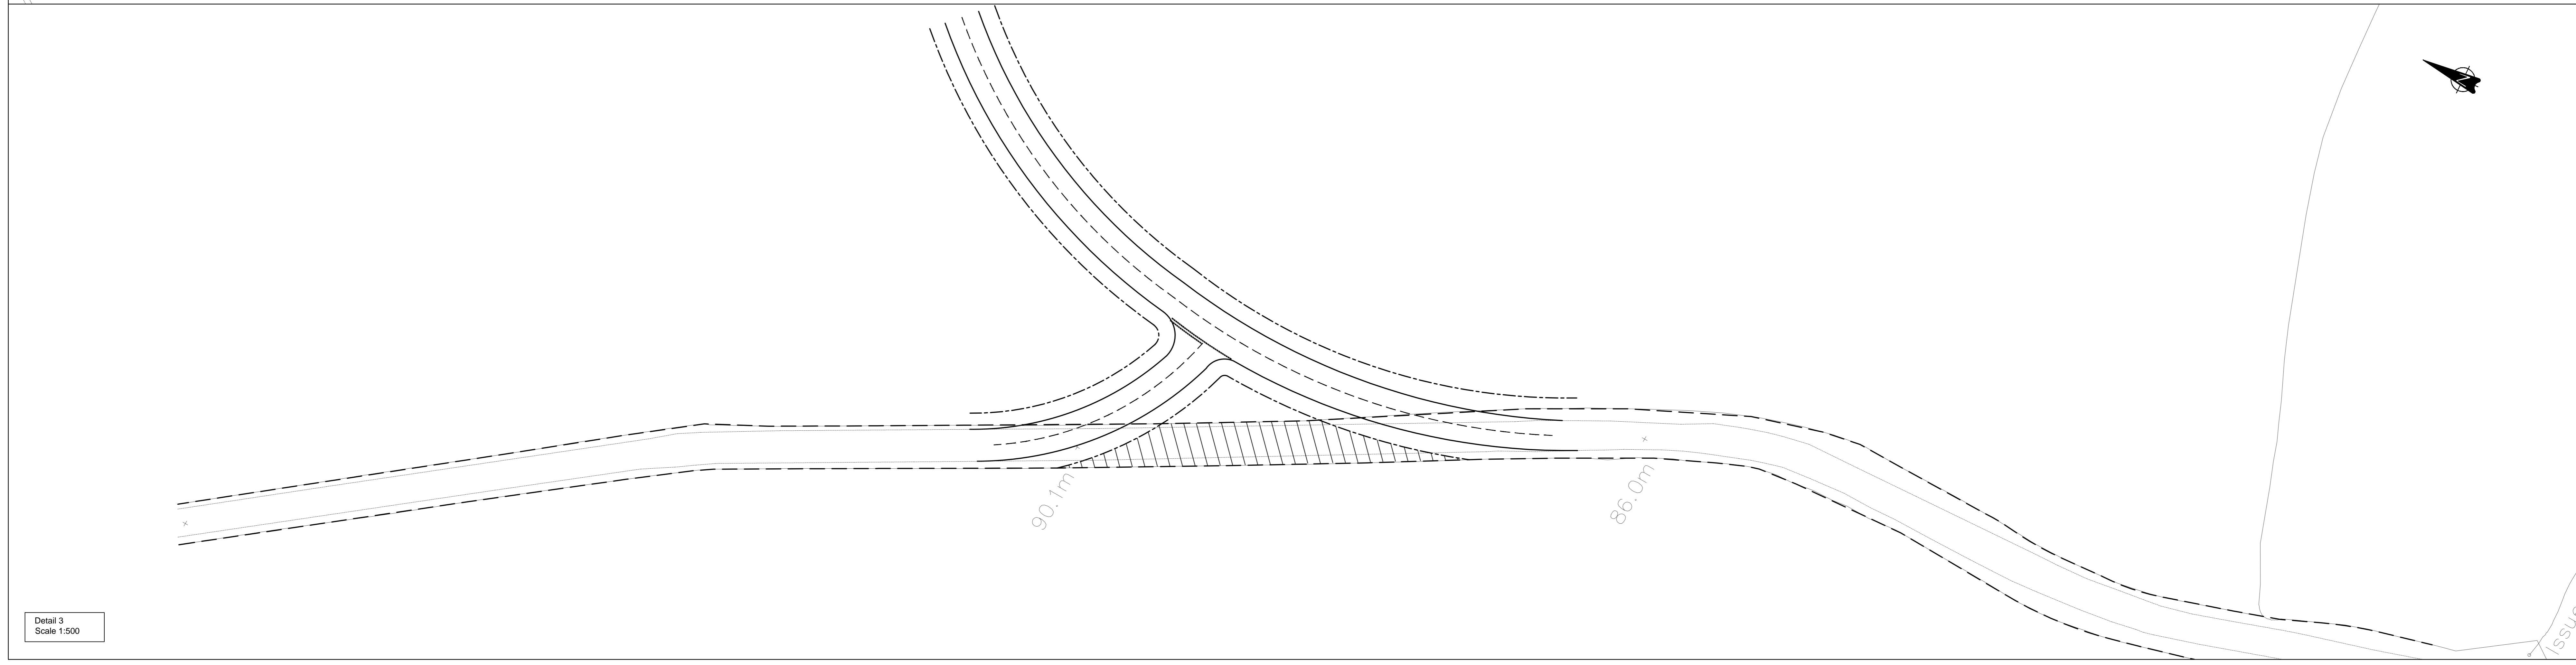

Detail 3
Scale 1:500

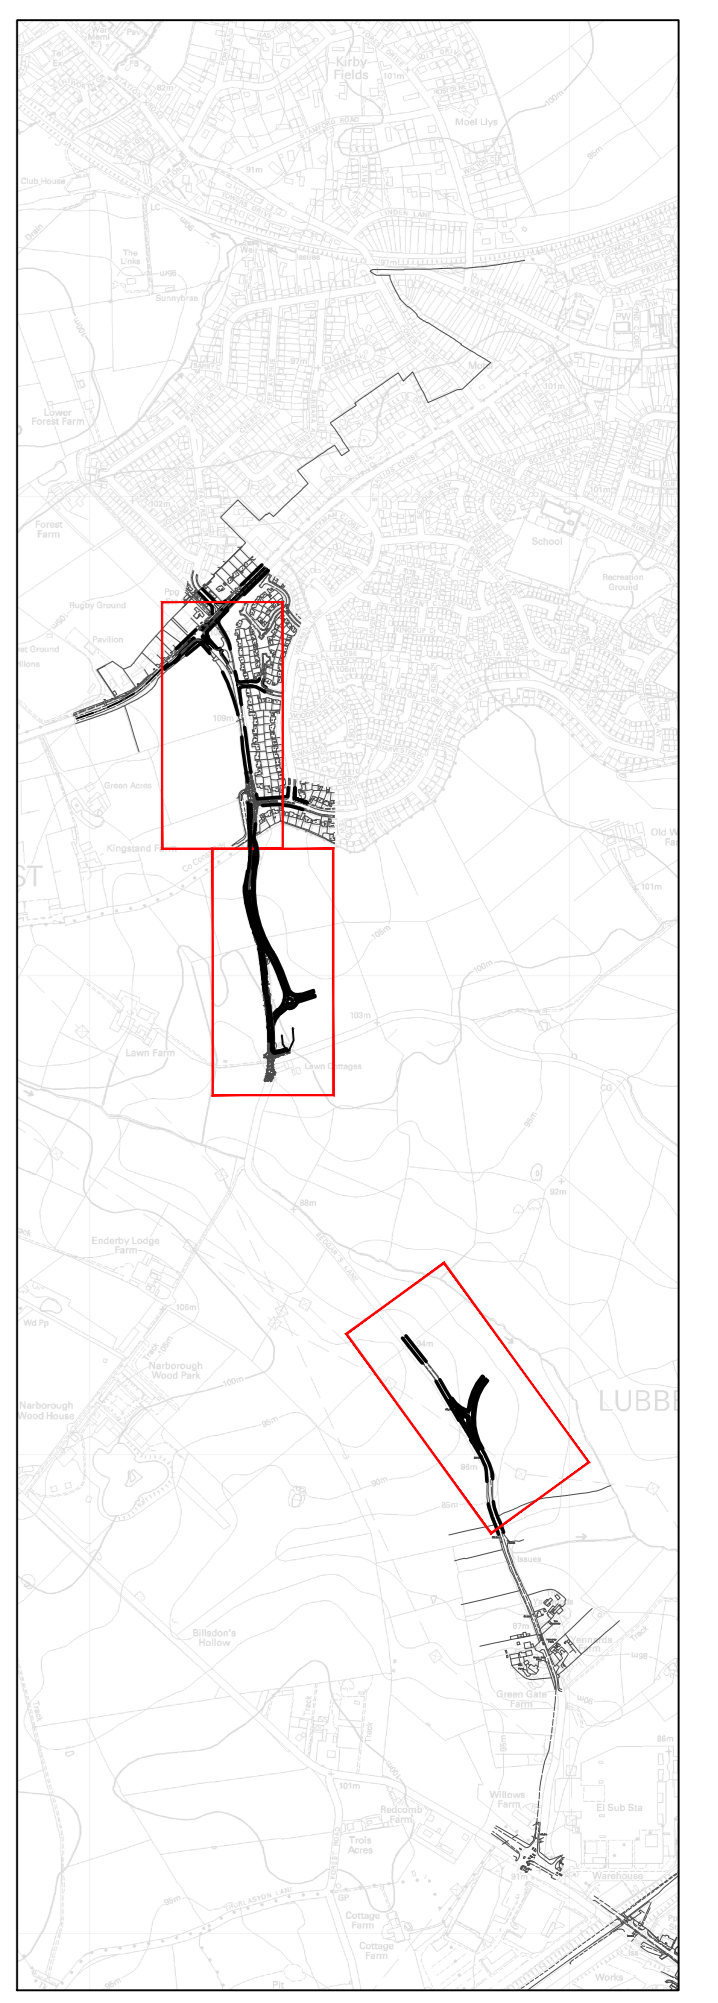

- Key.
- Highway Boundary
 - - - - - Verge
 - ▨ Extinguishment of vehicle rights.

Rev	Date	Description	By
Amendments			

Project
P.U.A Leicester

Title
Beggar's Lane Site Access and Hinckley Road Junction Improvements.

Client
HLM, Barratt David Wilson and Davidson Developments.

Waterman Boreham
Transport Planning

Regent House Hubert Road Brentwood Essex CM14 4JE
01277 236 100 01277 236 100
enquiries@waterman-boreham.com www.waterman-boreham.com

Drawing Status			
Designed by	JH	Checked by	BP
Drawn by	JH	Date	03.02.11
Scale @ A2	As Shown	Block Order No.	---
Author	TRN	Zone	---
Category	---	Number	2.6.5
Revision	---	---	---